


práve 659487

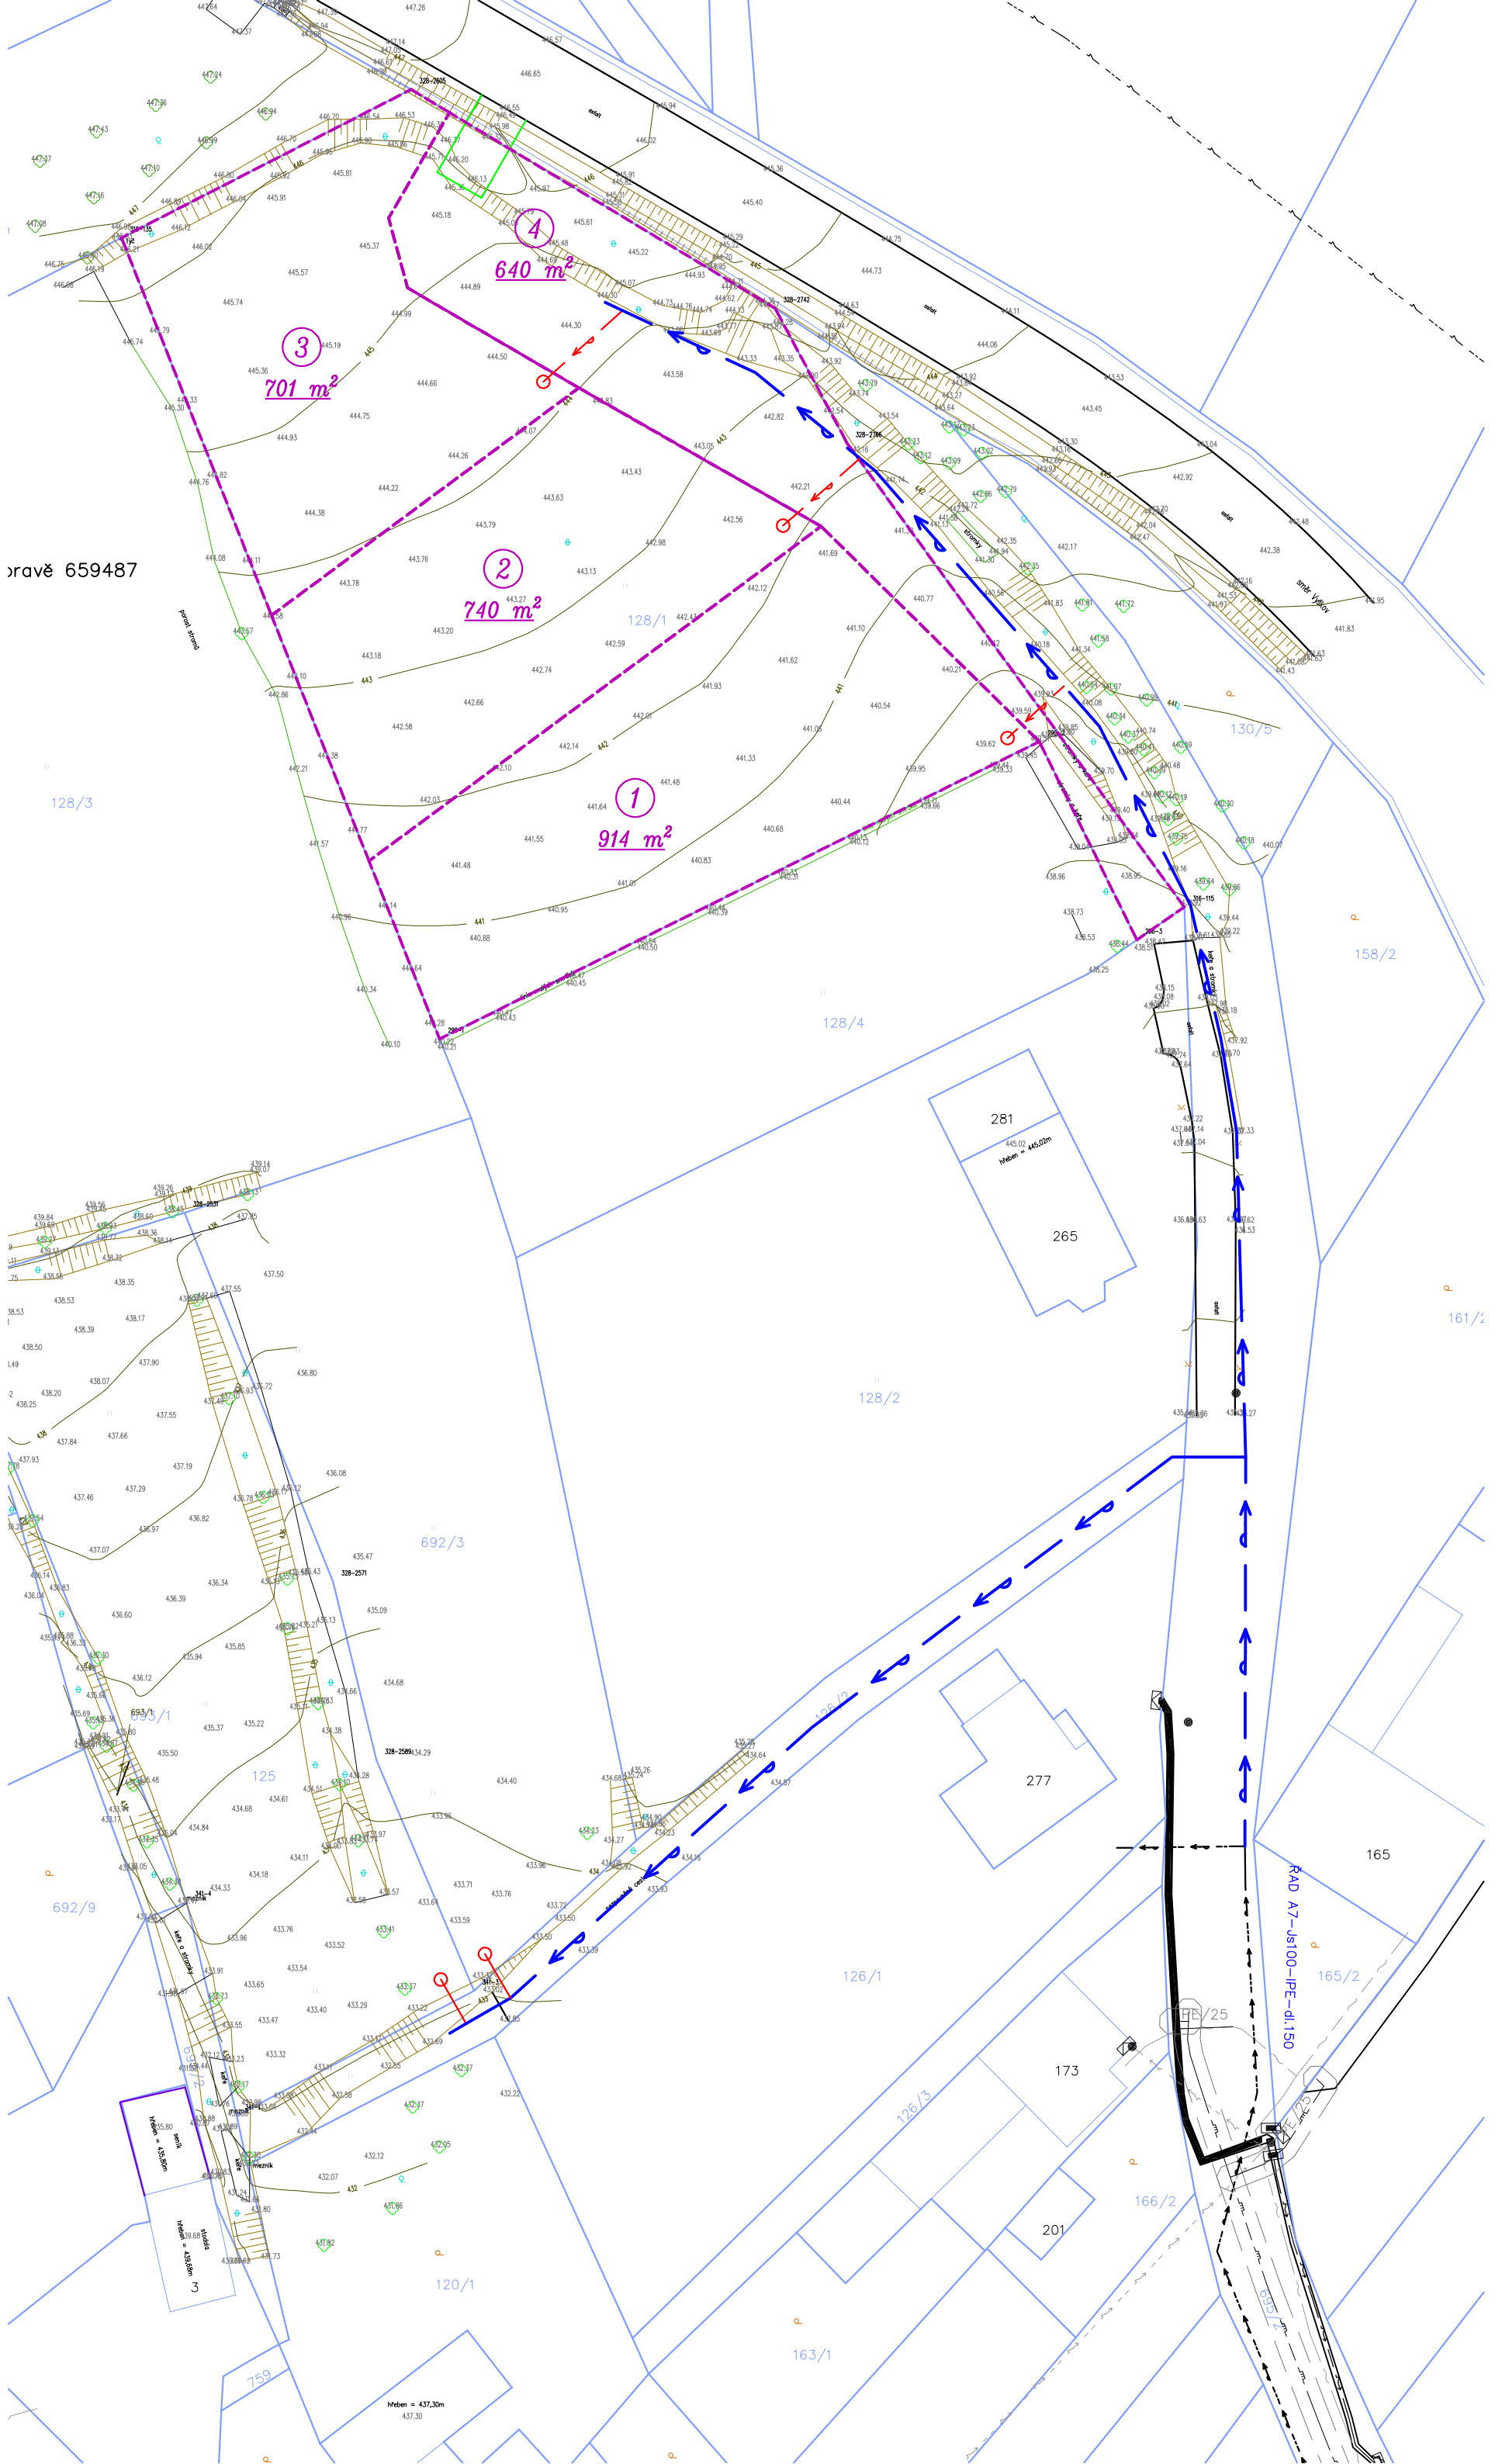

3
701 m²

4
640 m²

2
740 m²

1
914 m²

281
445.02
Mebn = 445,02m

265

277

165

173

201

Mebn = 435,80m
435,80

Mebn = 435,08m
435,08

Mebn = 437,30m
437,30

RAD A7-1st100-1PE-dl.150

165/25

166/2

126/3

126/1

128/2

128/4

128/3

692/3

692/9

125

759

120/1

163/1

165/2

161/2

158/2

130/5

128/1